



NORTH 
 Multi-Use Facility
 1 Architectural Ground Floor Plan
 3/32"

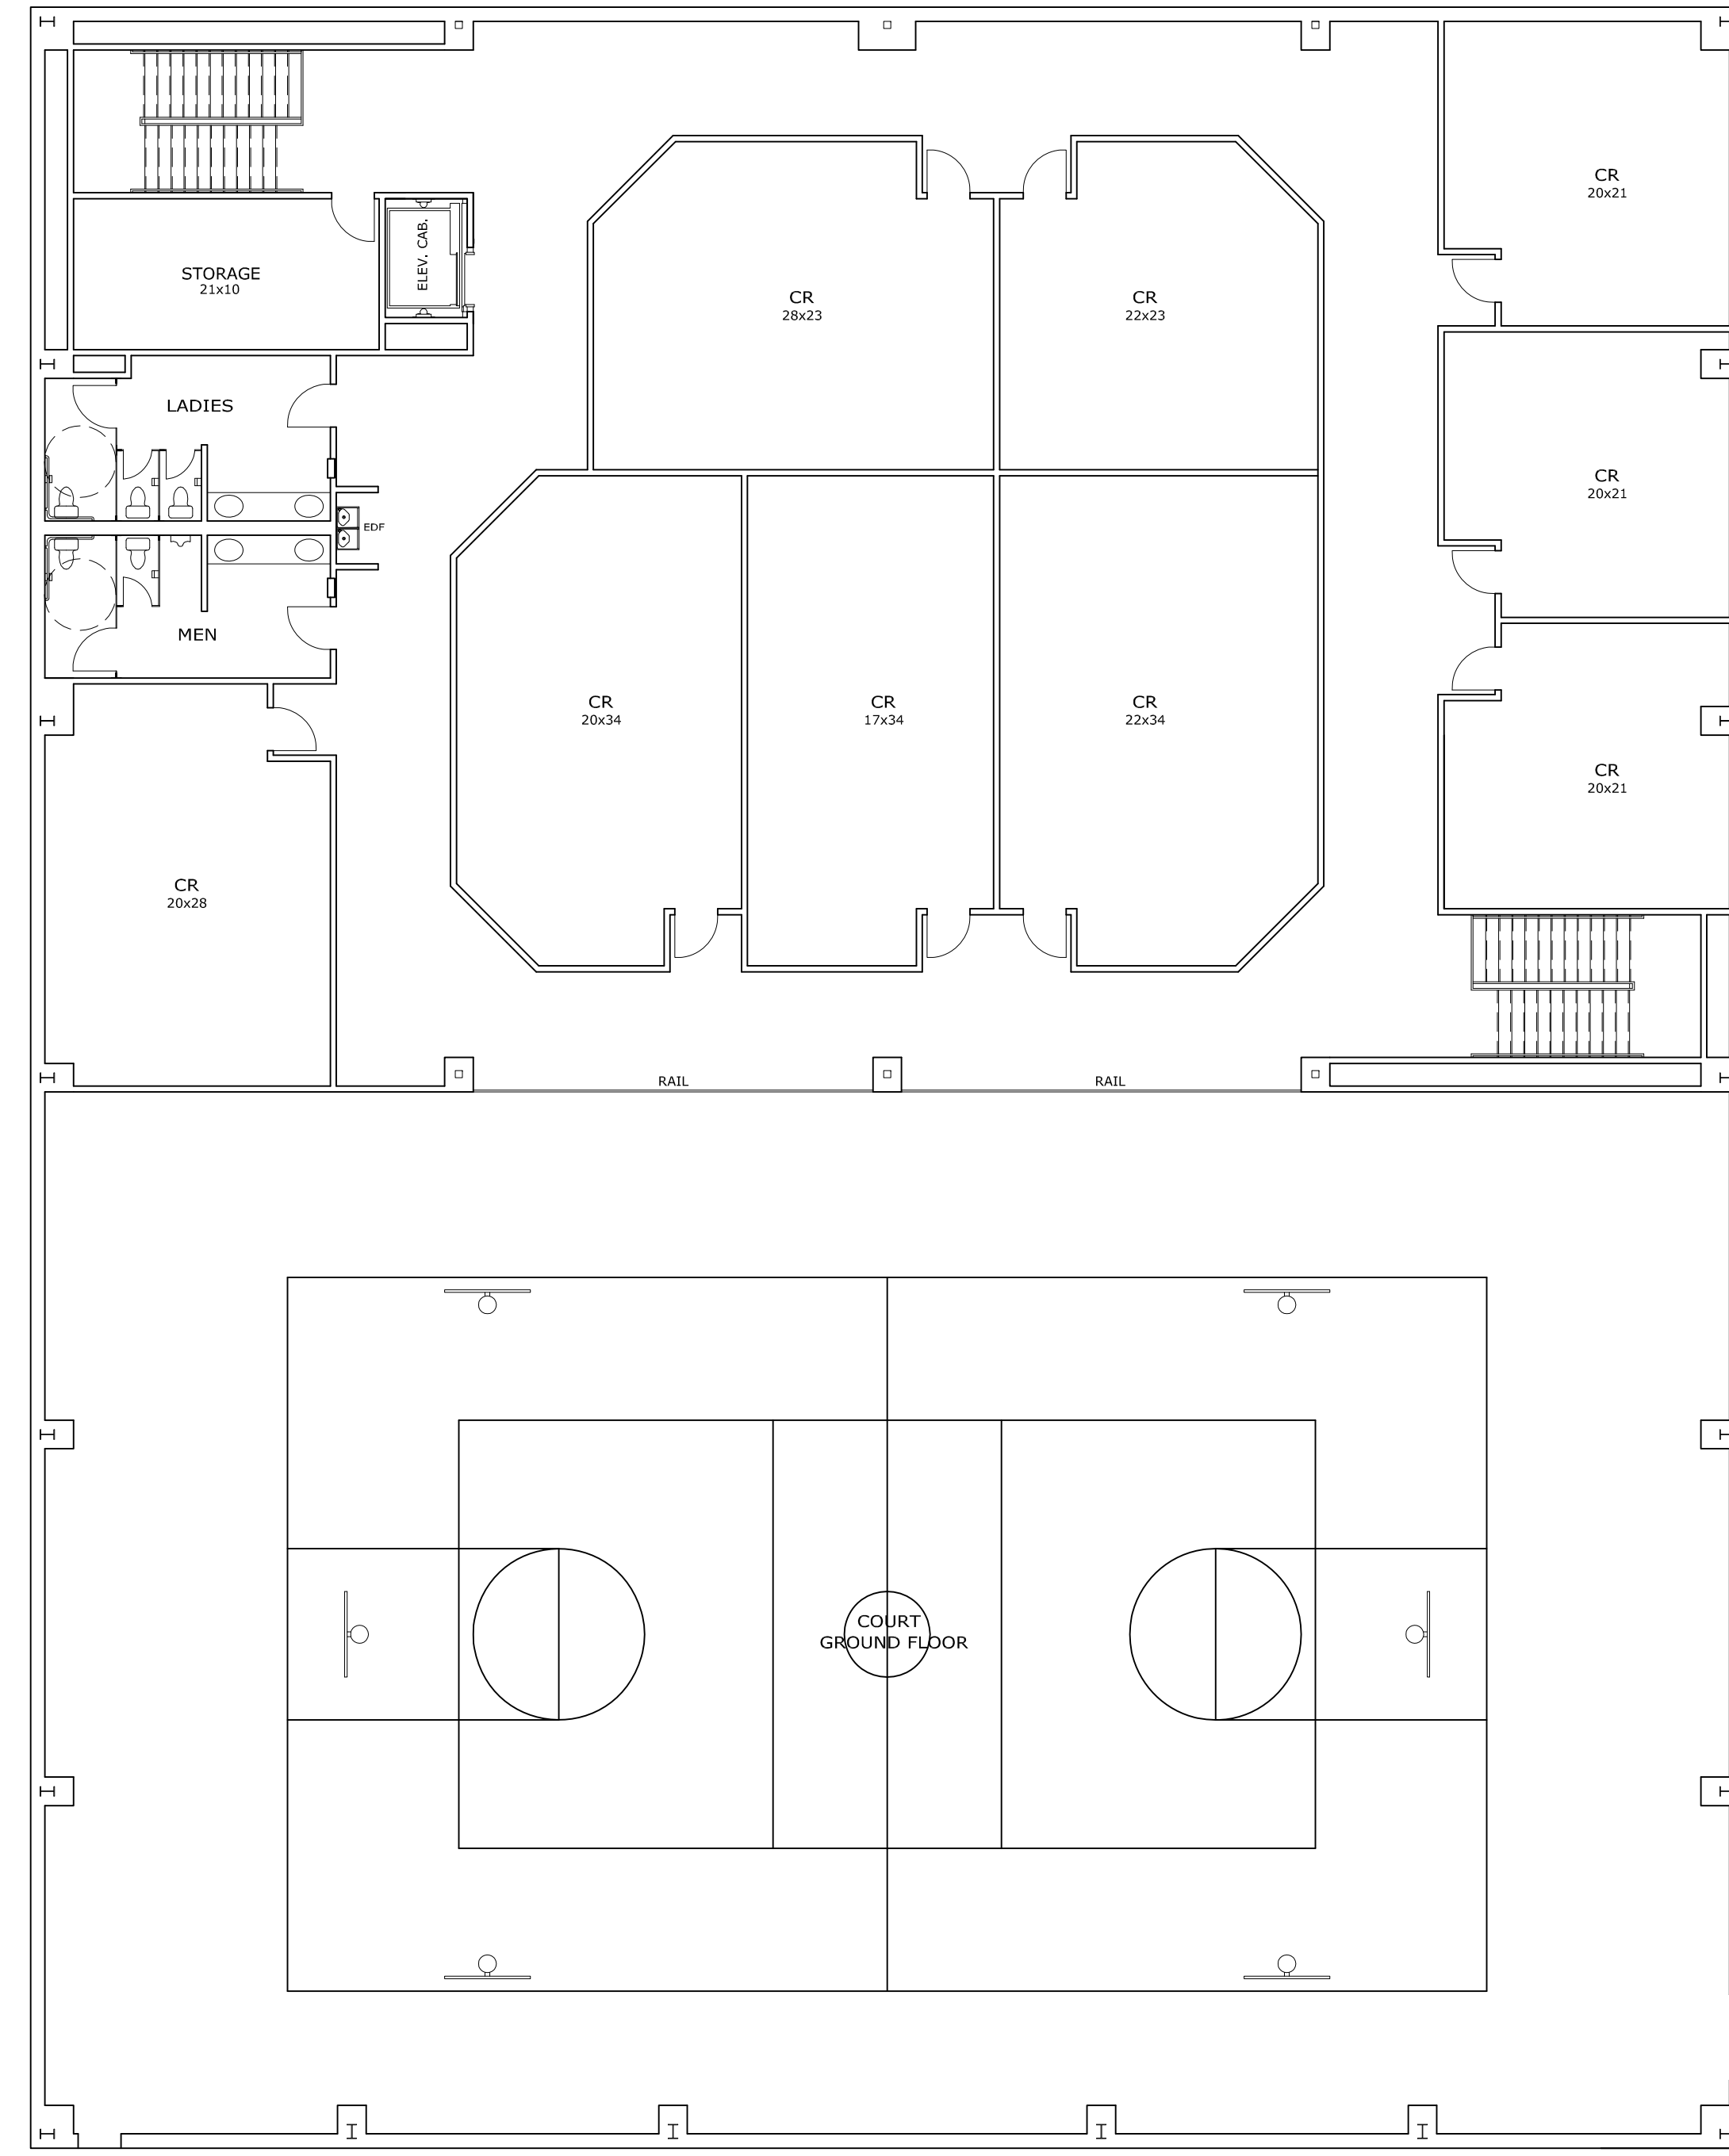

NORTH 
 Multi-Use Facility
 2 Architectural Second Floor Plan
 3/32"

New Multi-Use Facility
 for
 New Beginning Church
 Houston, Texas

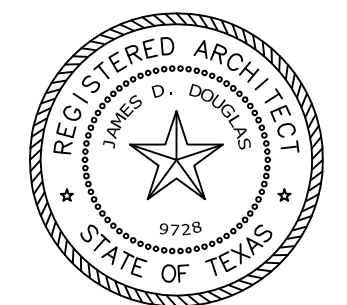

JAMES D. DOUGLAS ASSOCIATES
 ARCHITECTURE ■ PLANNING ■ CONSULTANTS